



THIS PROJECT EXPLORES A MODERN CABIN CONCEPT CENTERED ON CLARITY, RESTRAINT, AND A STRONG CONNECTION TO ITS LAKESIDE SETTING. THE DESIGN PRIORITIZES EXPANSIVE GLAZING AND A LOW, HORIZONTAL FORM TO MAXIMIZE LAKE VIEWS AND NATURAL LIGHT WHILE MAINTAINING A CALM, EFFICIENT FOOTPRINT. NATURAL MATERIALS AND INTENTIONAL SIMPLICITY CREATE A REFINED RETREAT FOCUSED ON EXPERIENCE, VIEWS, AND PURPOSEFUL LIVING.

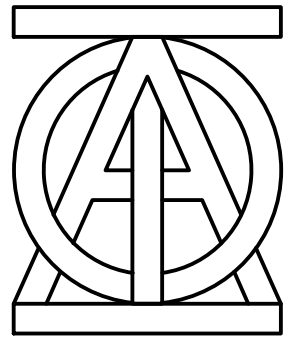

THE GRAND SLATE

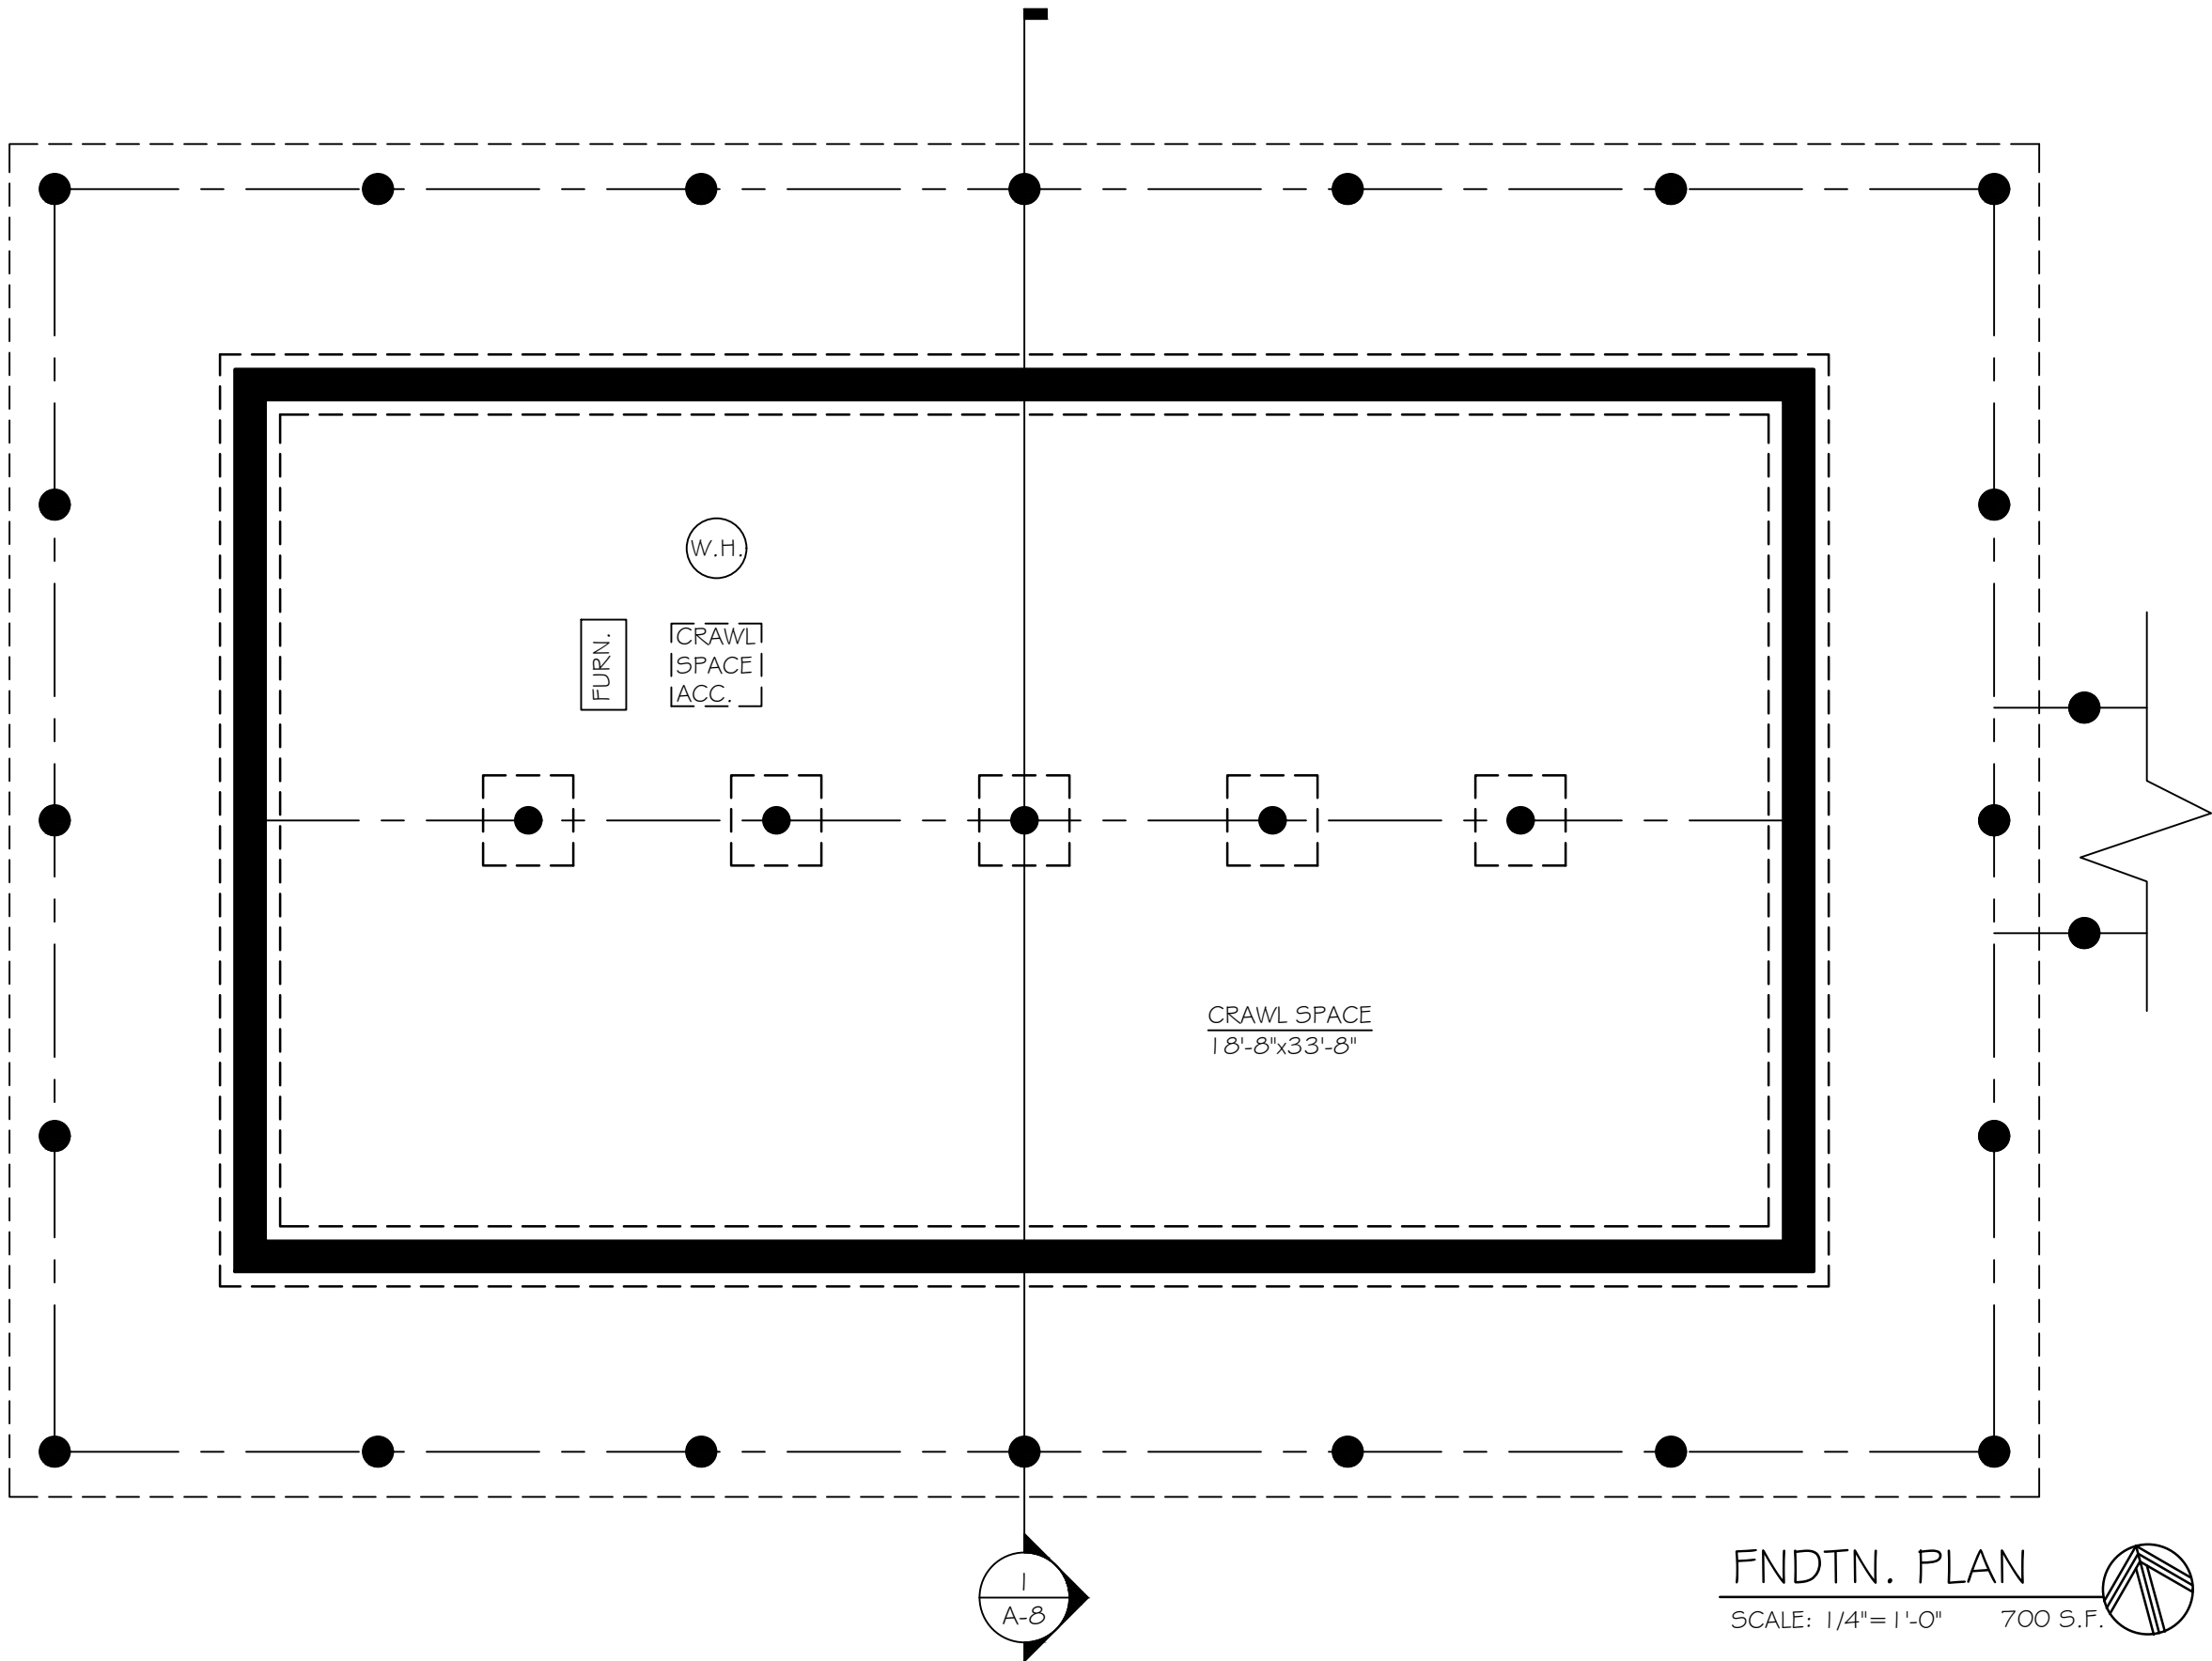

DRAWN BY
I.A.O.

APPROVED BY
J.J.D.

DATE
12-17-25



REVISED

SCALE
1/4"=1'-0"

CONTENTS
FNDTN. PLAN

SHEET NUMBER
A-3

THE GRAND SLATE

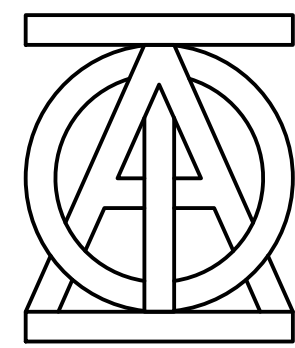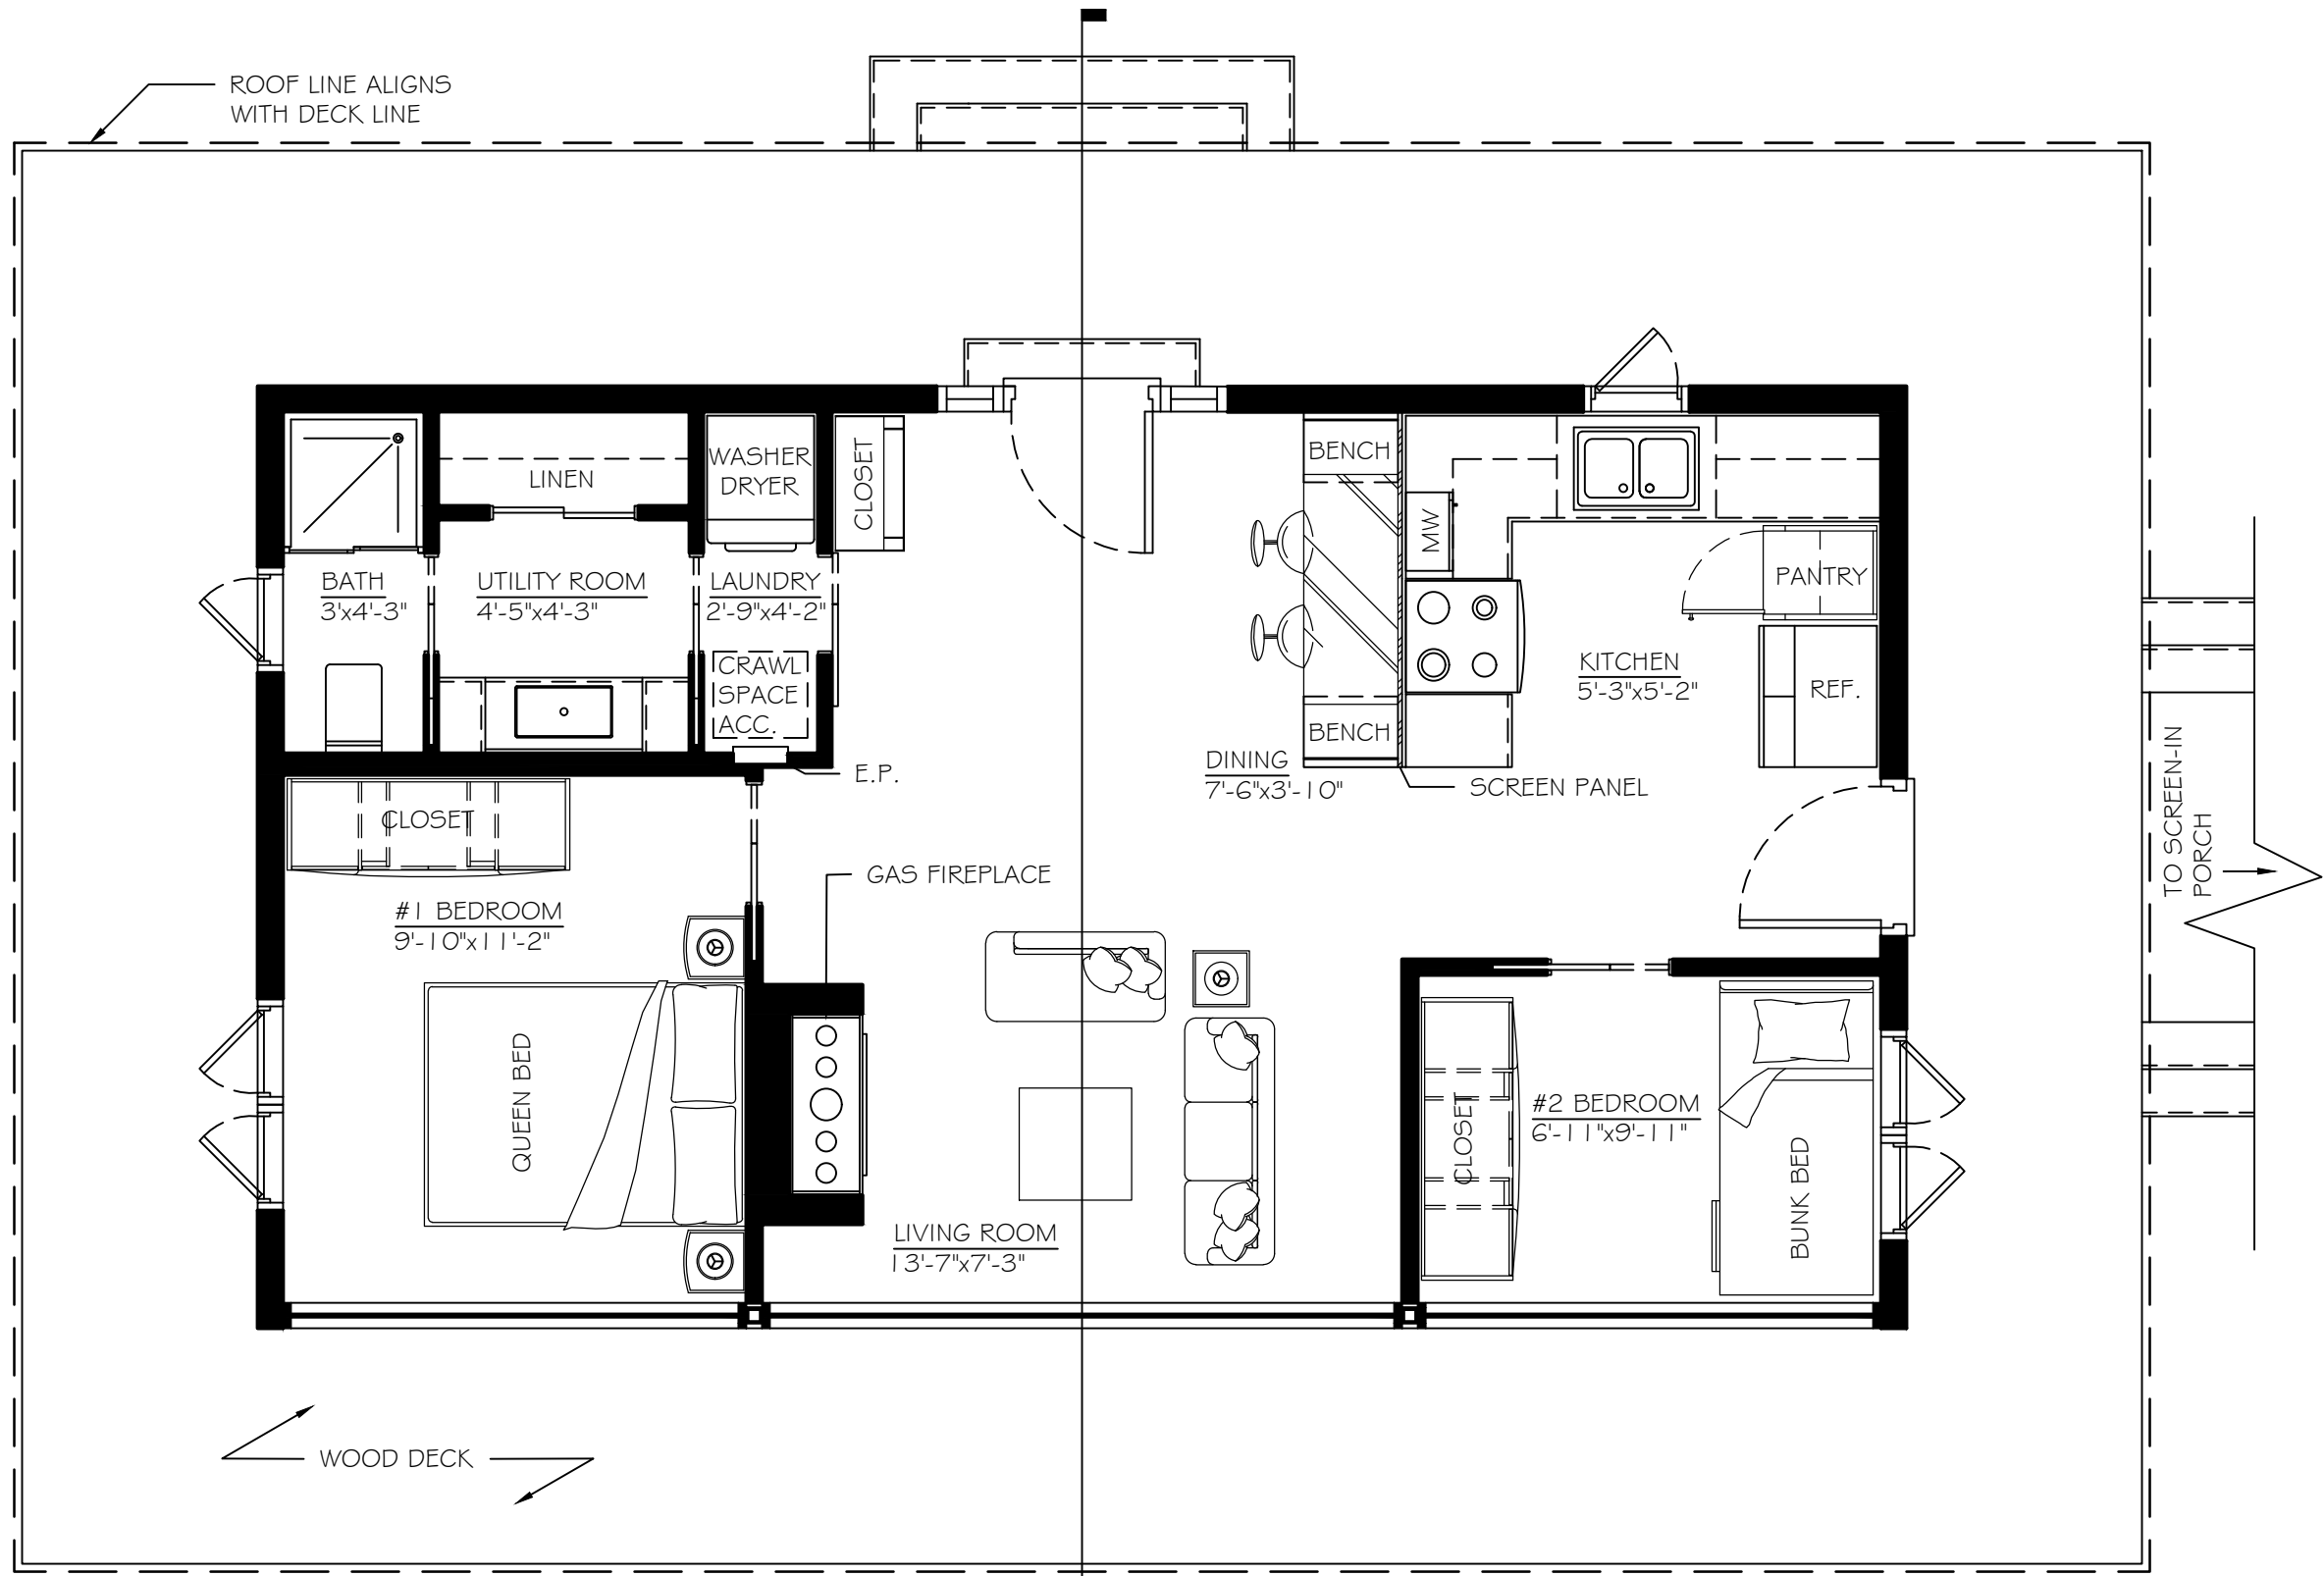

DRAWN BY
I.A.O.

APPROVED BY
J.J.D.

DATE
12-17-25

REVISED



SCALE
1/4" = 1'-0"

CONTENTS
FLOOR PLAN


SHEET NUMBER
A-4

FLOOR PLAN


SCALE: 1/4" = 1'-0" 700 S.F.

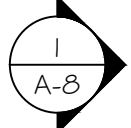 


THE GRAND SLATE

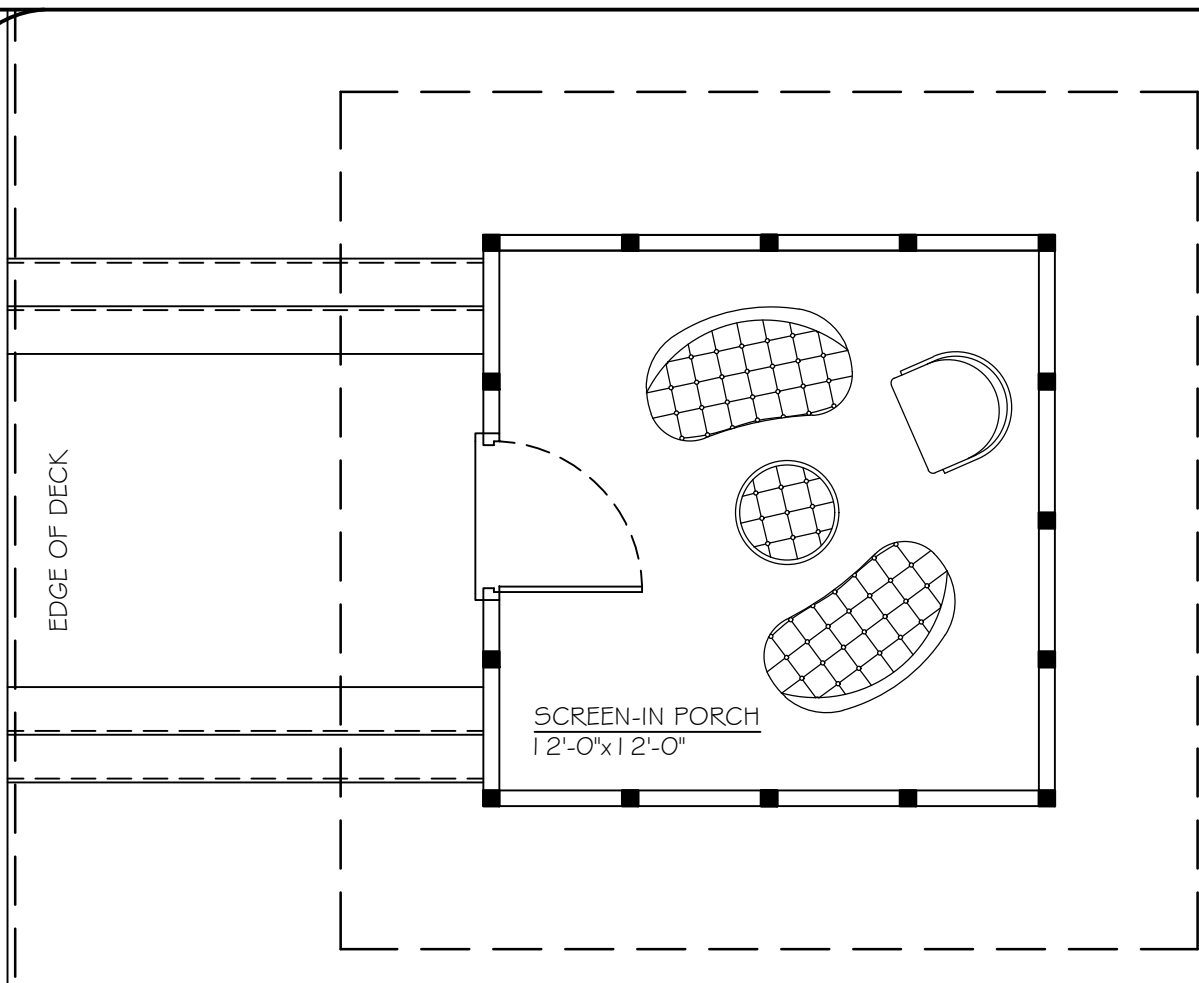


PORCH PLAN
SCALE: 1/4"=1'-0" 143 S.F.

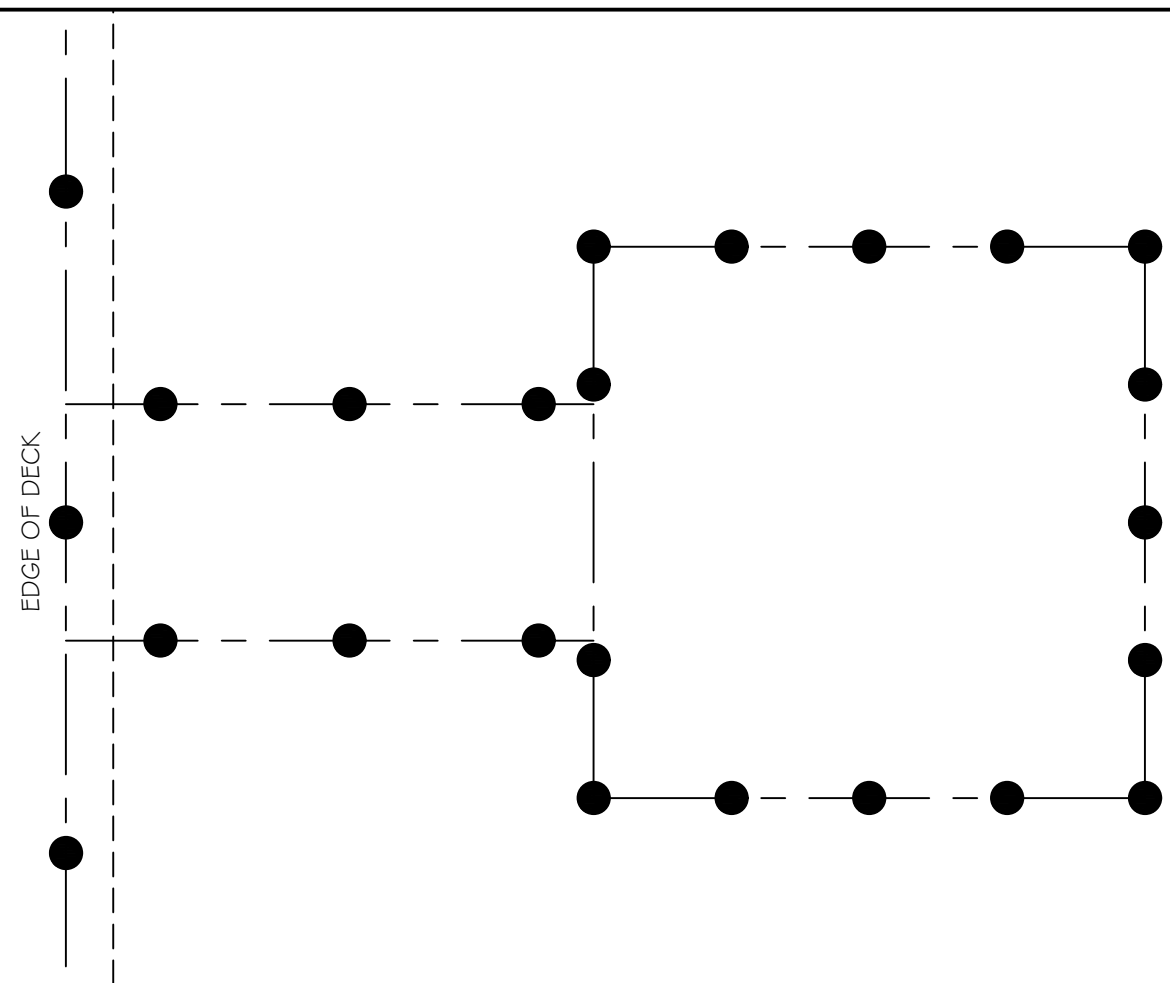

PORCH FNDTN. PLAN
SCALE: 1/4"=1'-0"

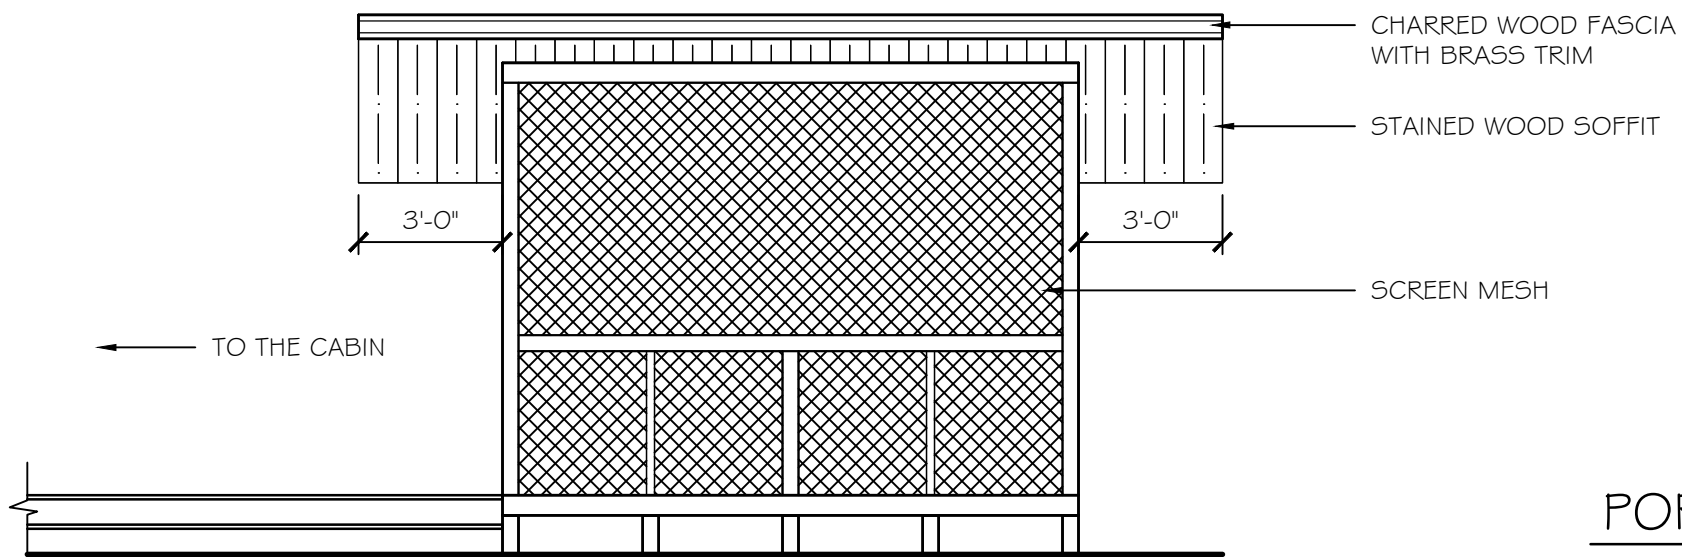

PORCH SOUTH ELEVATION
SCALE: 1/4"=1'-0"

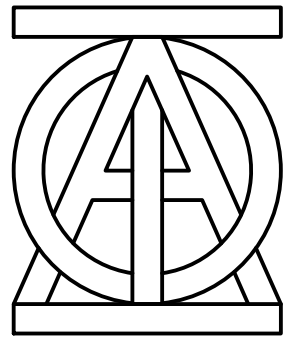

DRAWN BY
I.A.O.

APPROVED BY
J.J.D.

DATE
12-17-25


REVISED

SCALE
1/4"=1'-0"

CONTENTS
PORCH PLAN
PORCH FNDTN.PLAN
PORCH SOUTH ELEV.

SHEET NUMBER
A-5

THE GRAND SLATE

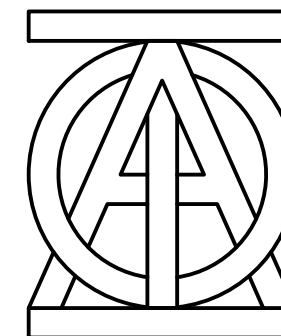

DRAWN BY
I.A.O.

APPROVED BY
J.J.D.


DATE
12-17-25

REVISED

SCALE
1/4" = 1'-0"

CONTENTS
SOUTH
ELEVATION


SHEET NUMBER
A-6

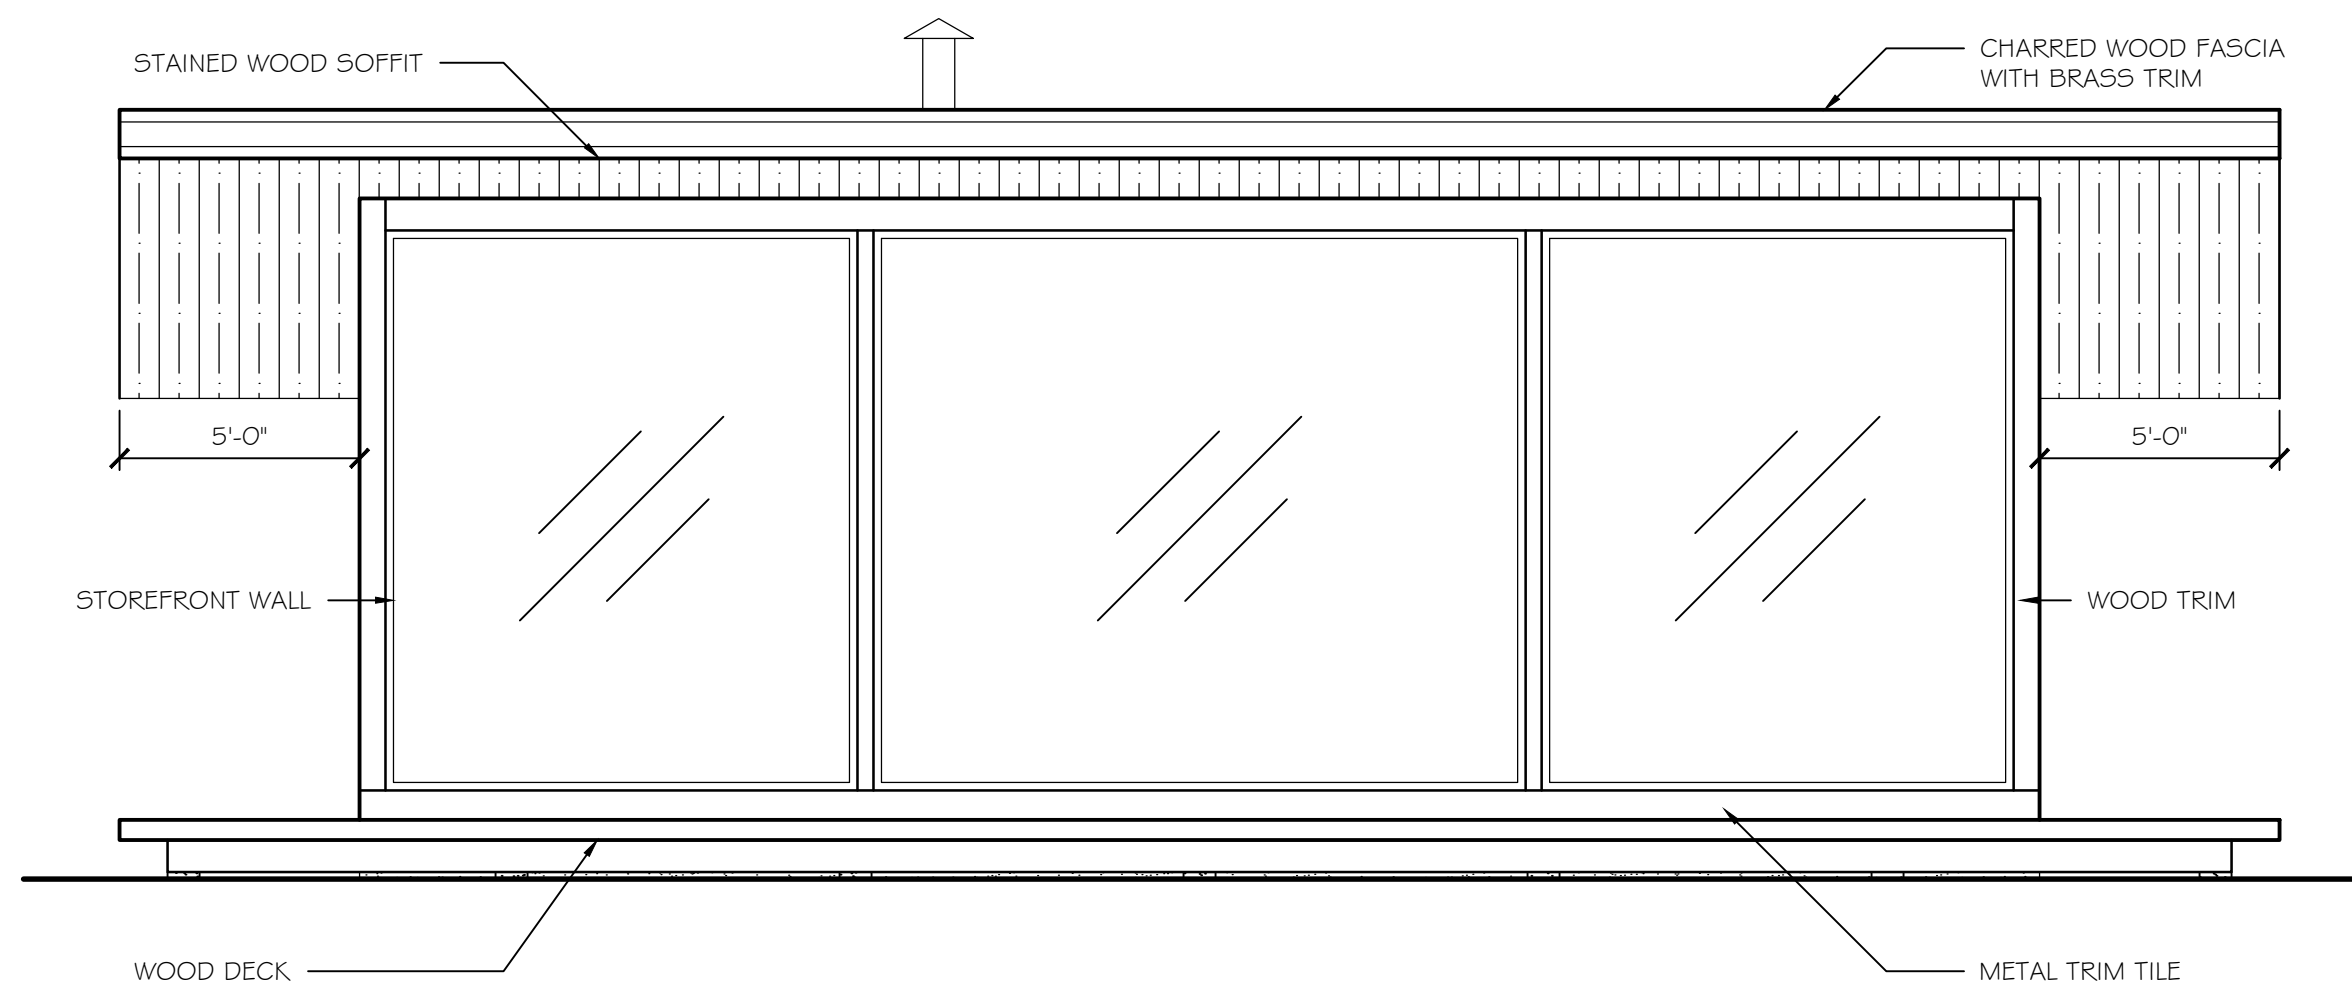

SOUTH ELEVATION

SCALE: 1/4" = 1'-0"

THE GRAND SLATE

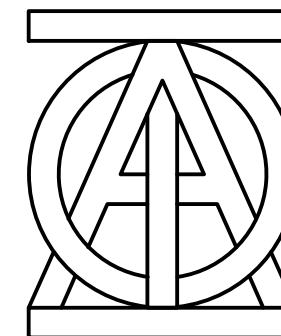

DRAWN BY
I.A.O.

APPROVED BY
J.J.D.


DATE
12-17-25

REVISED

SCALE
 $1/4" = 1'-0"$

CONTENTS
WEST
ELEVATION


SHEET NUMBER
A-7

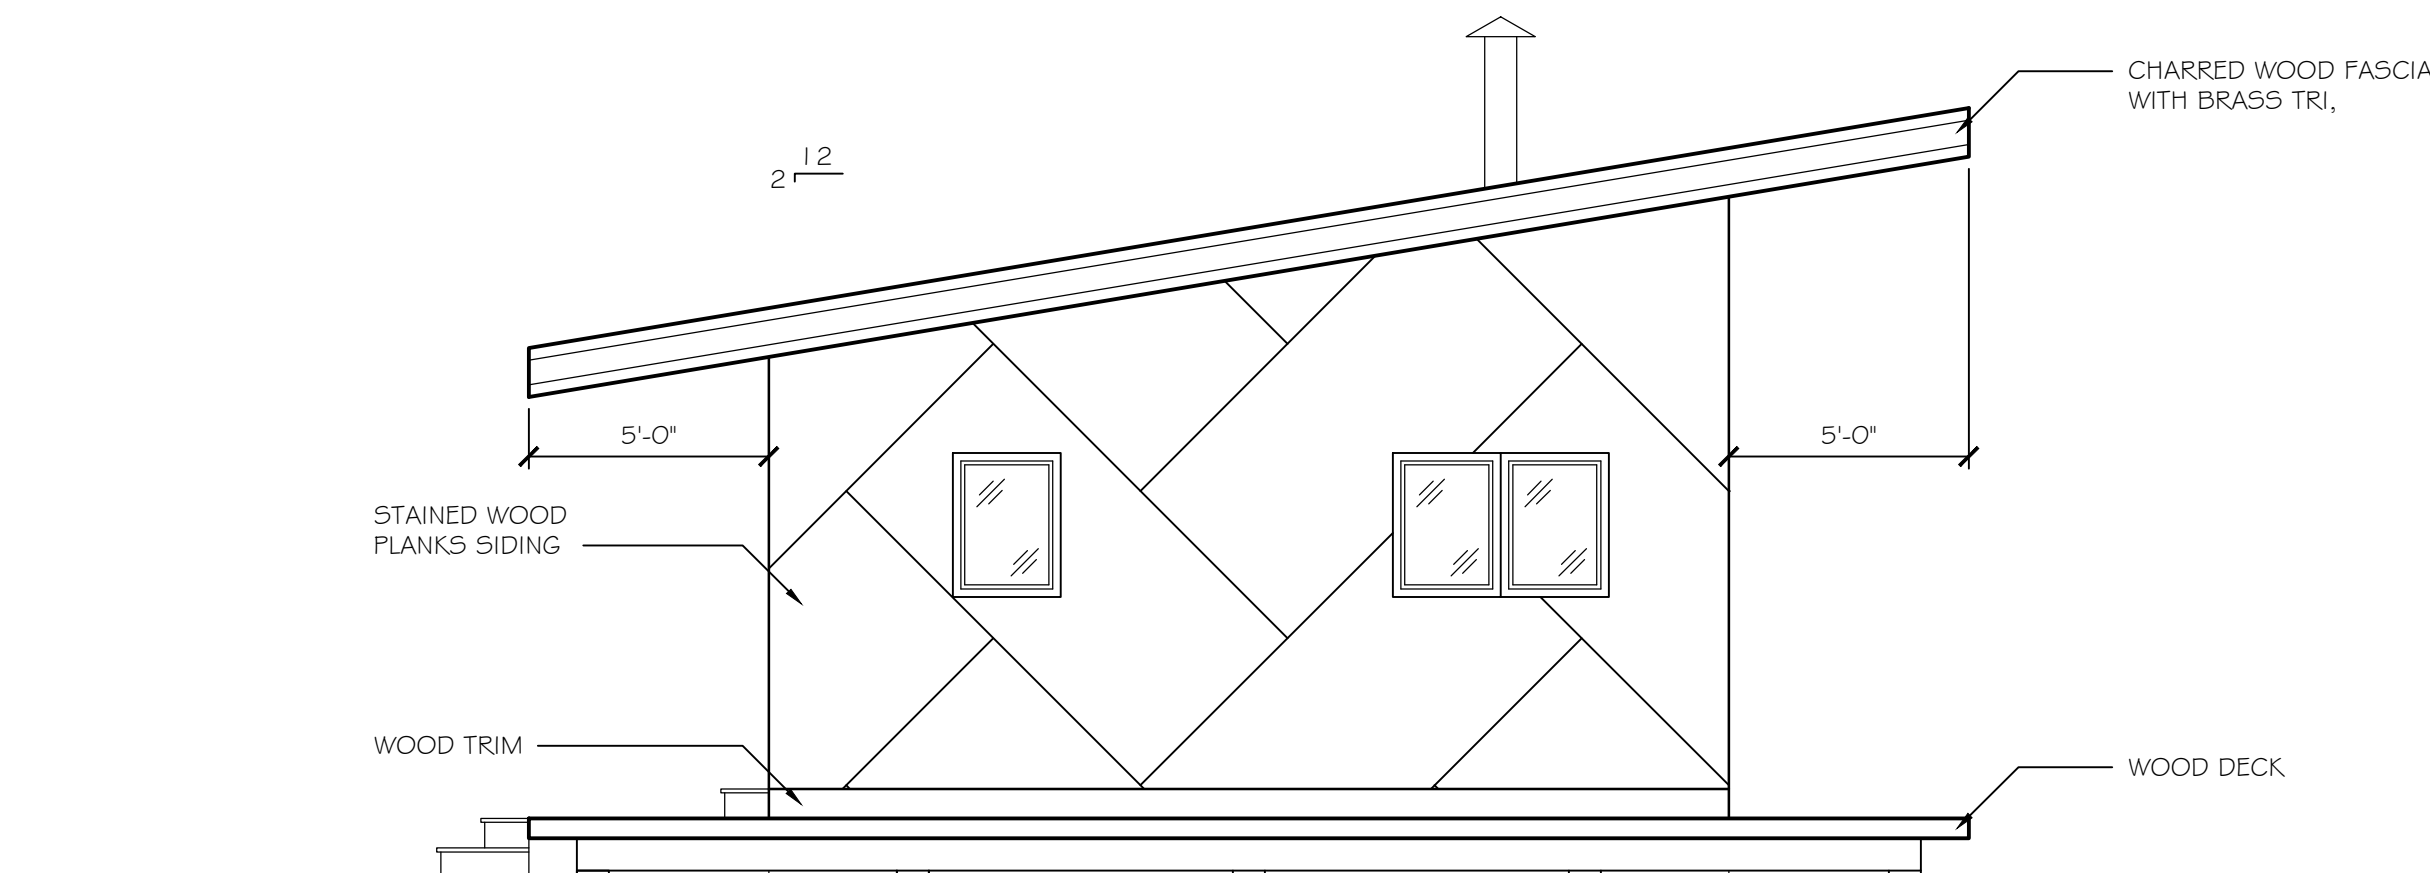

WEST ELEVATION


SCALE: $1/4" = 1'-0"$

THE GRAND SLATE

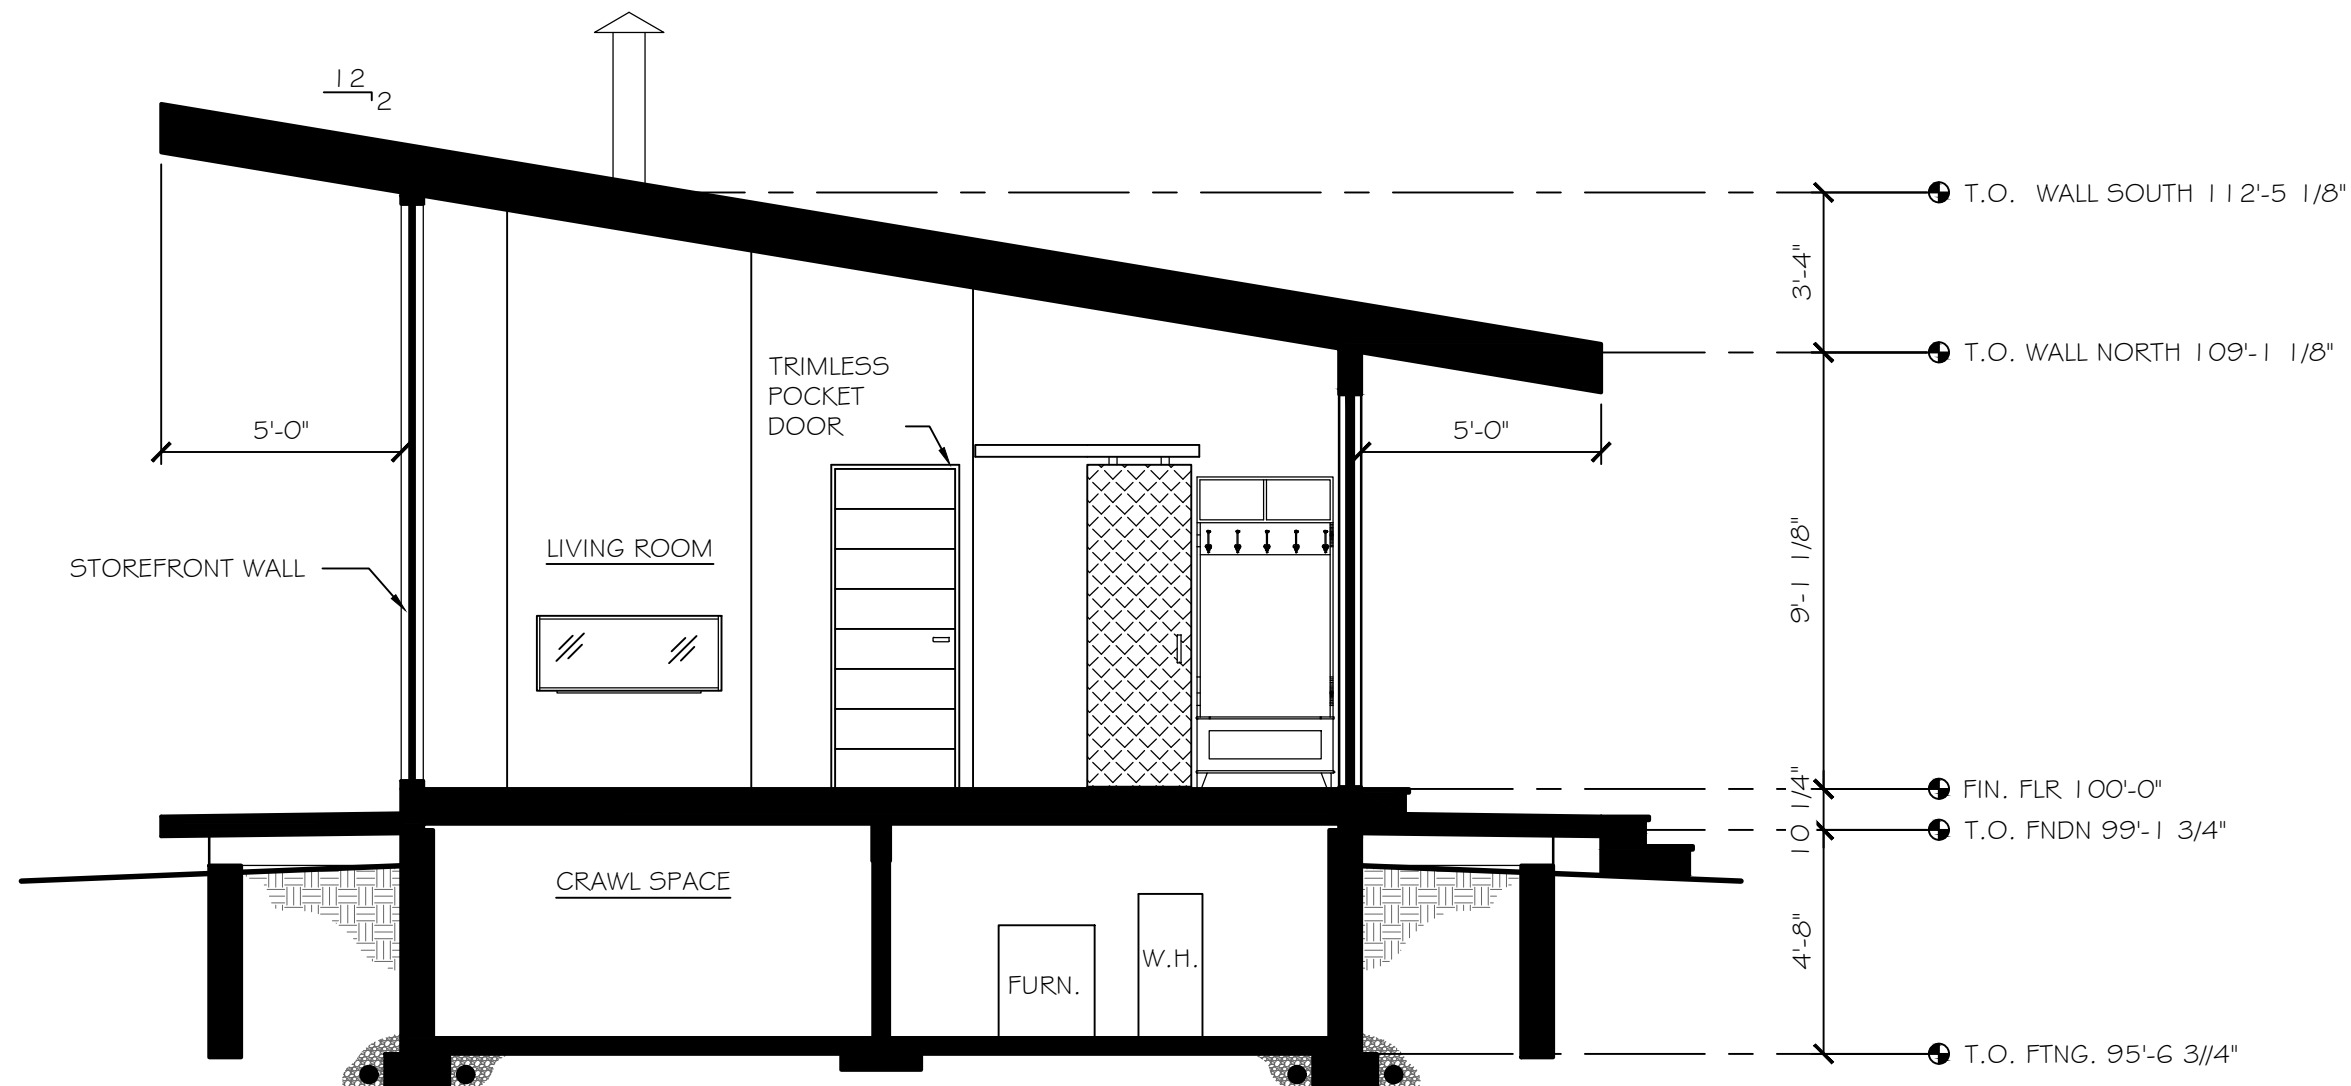

BUILDING SECTION A

SCALE: 1/4" = 1'-0"

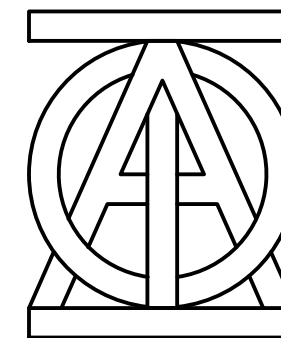

DRAWN BY
I.A.O.

APPROVED BY
J.J.D.

DATE
12-17-25

REVISED

SCALE
1/4" = 1'-0"

CONTENTS
BUILDING
SECTION

SHEET NUMBER
A-8

THE GRAND SLATE